

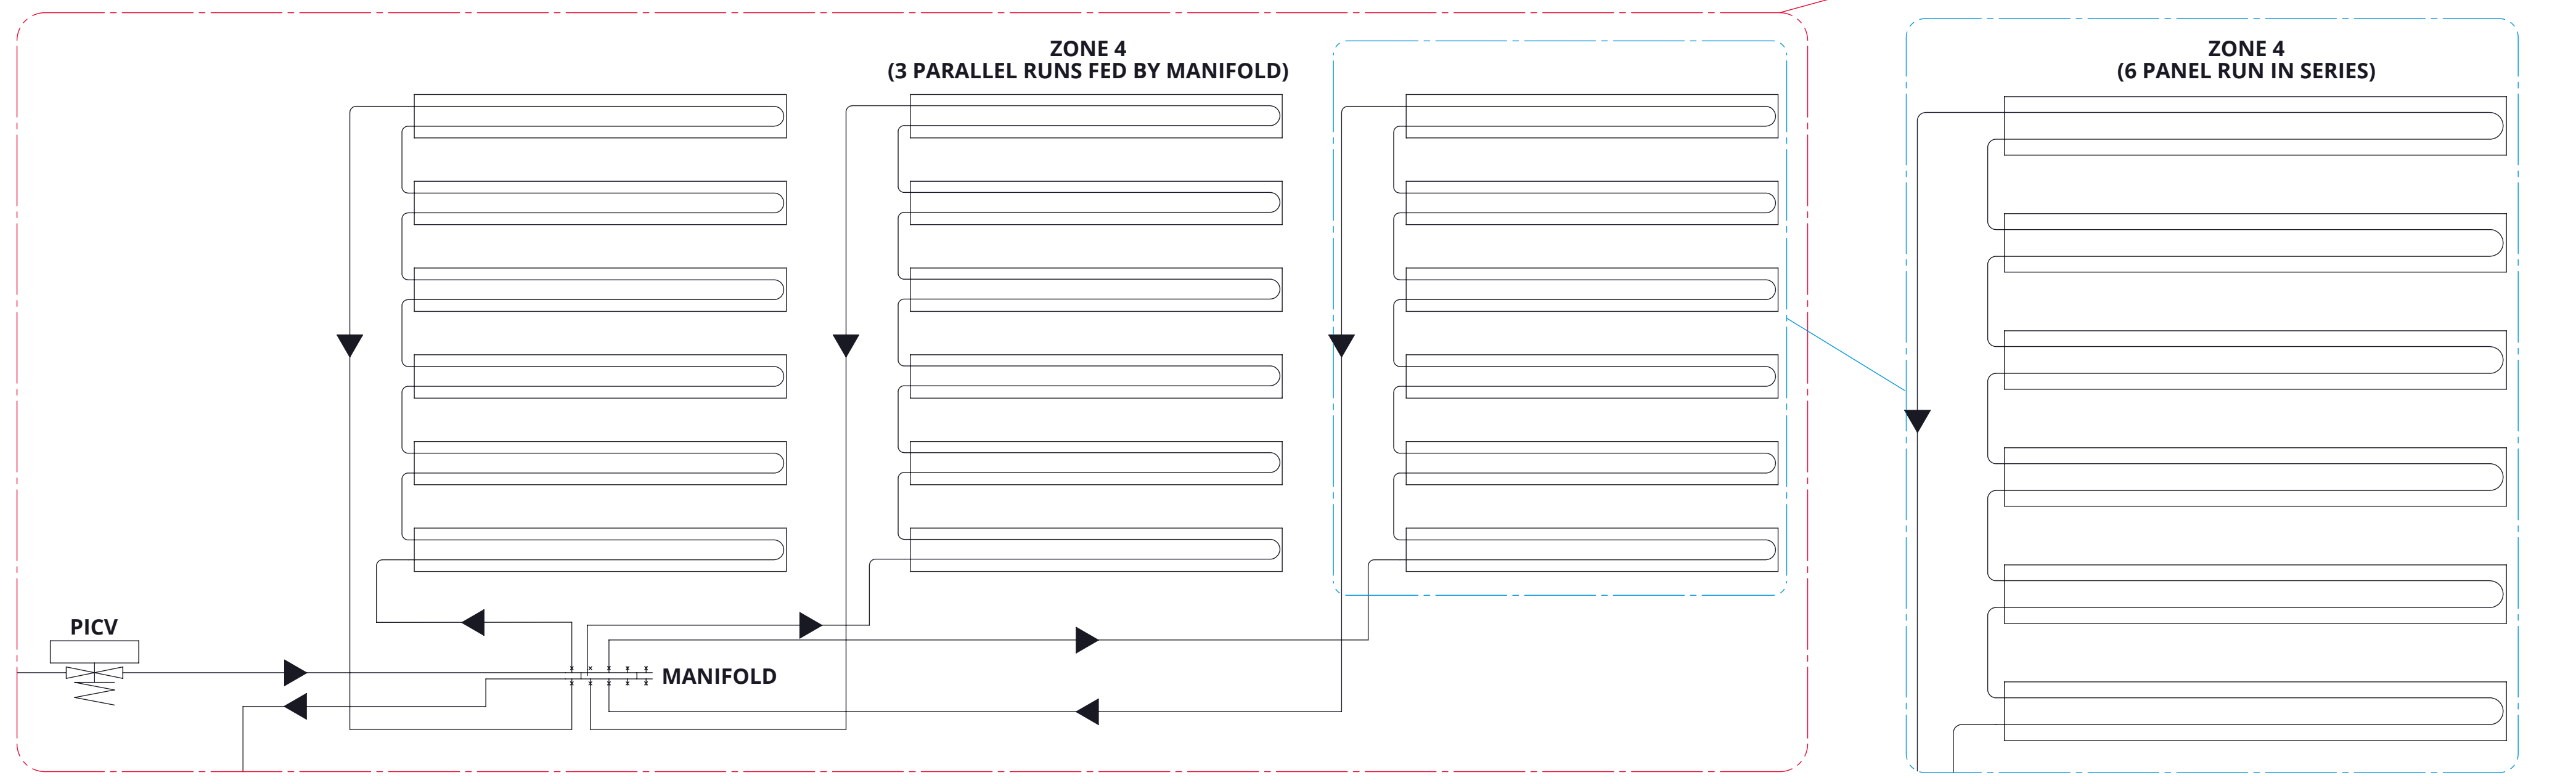


HEATCLOUD PIPING

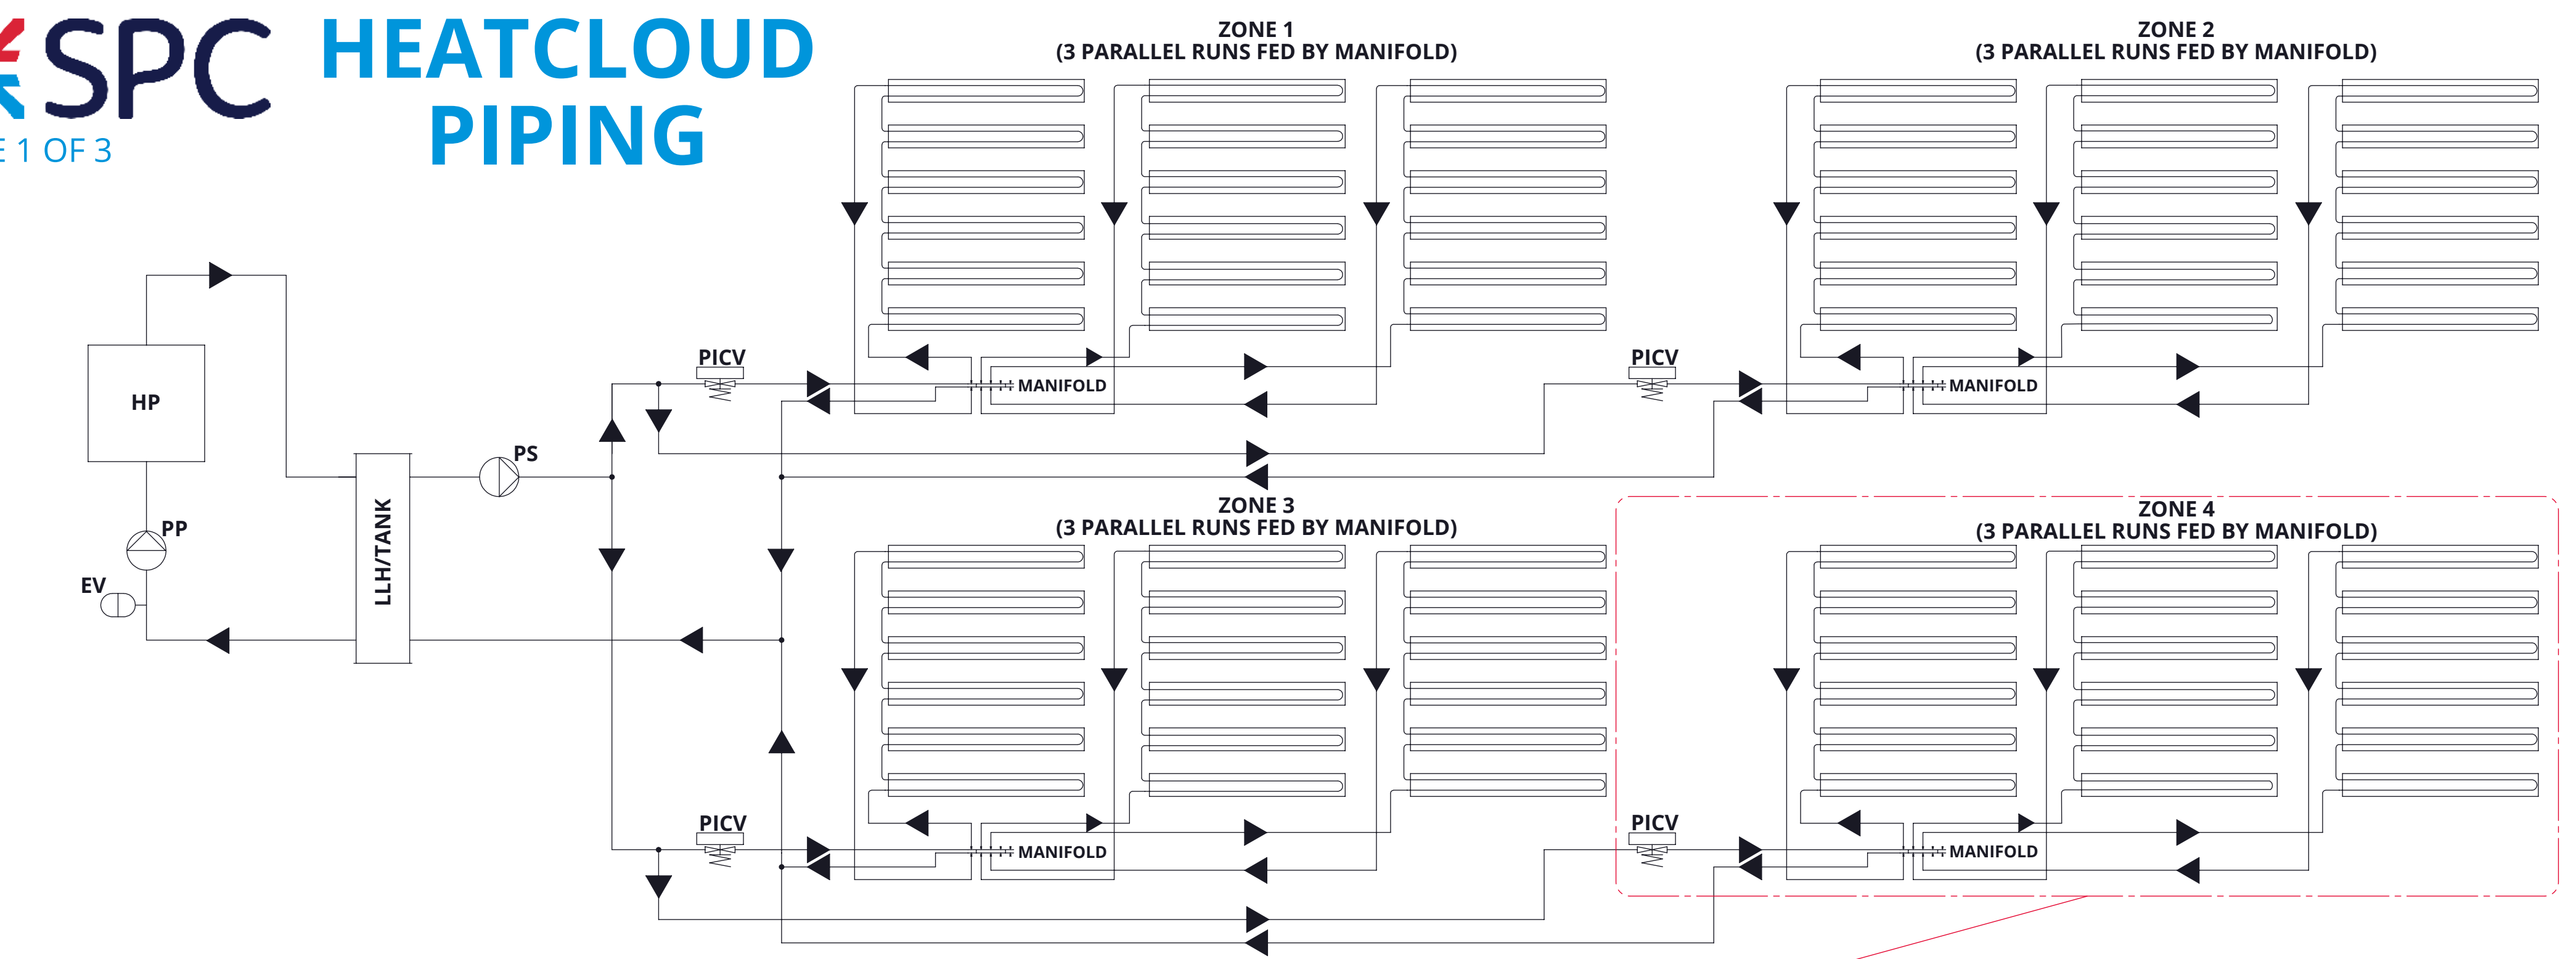

							
HEAT PUMP/BOILER	HEATCLOUD PANEL	LOW LOSS HEADER/TANK	EXPANSION VESSEL	PRIMARY PUMP	SECONDARY PUMP	MANIFOLD	PICV

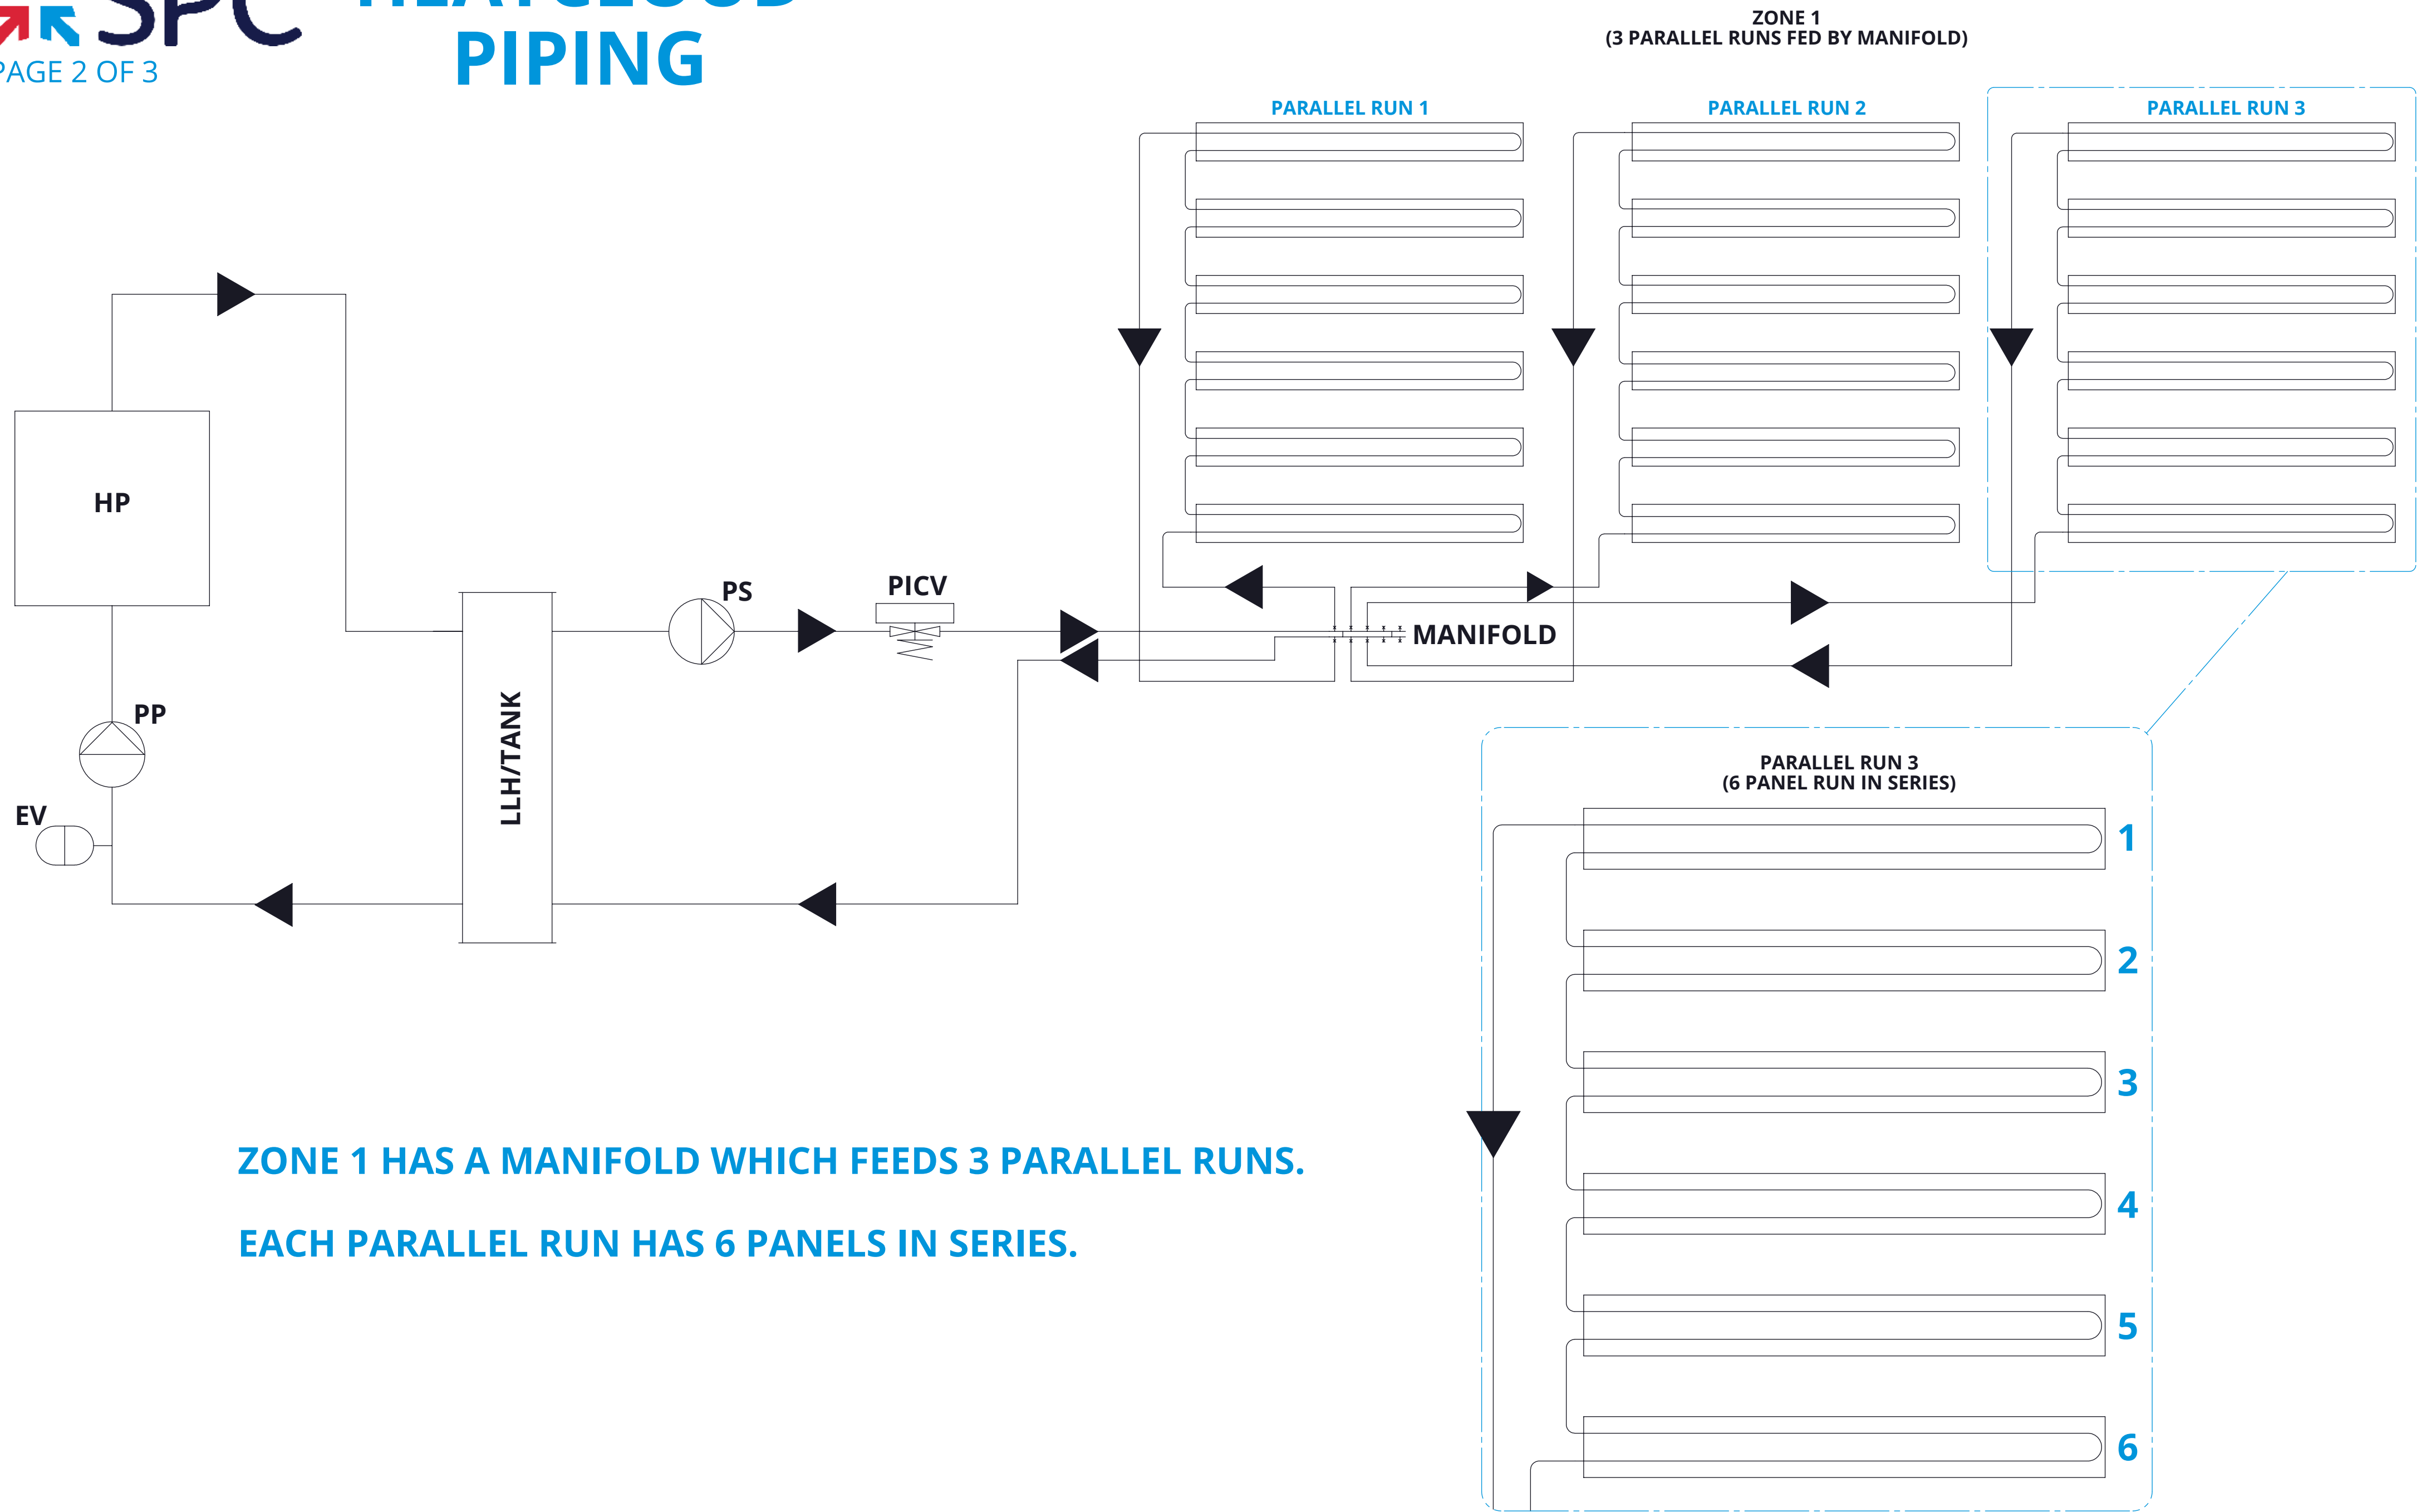

ZONE 1 HAS A MANIFOLD WHICH FEEDS 3 PARALLEL RUNS.

EACH PARALLEL RUN HAS 6 PANELS IN SERIES.



**MANIFOLD FEEDS THE PANELS WHICH ARE IN SERIES.
THE MANIFOLD CAN FEED MULTIPLE SERIES OF PANELS.
THERE ARE 6 PANELS IN SERIES.**

